
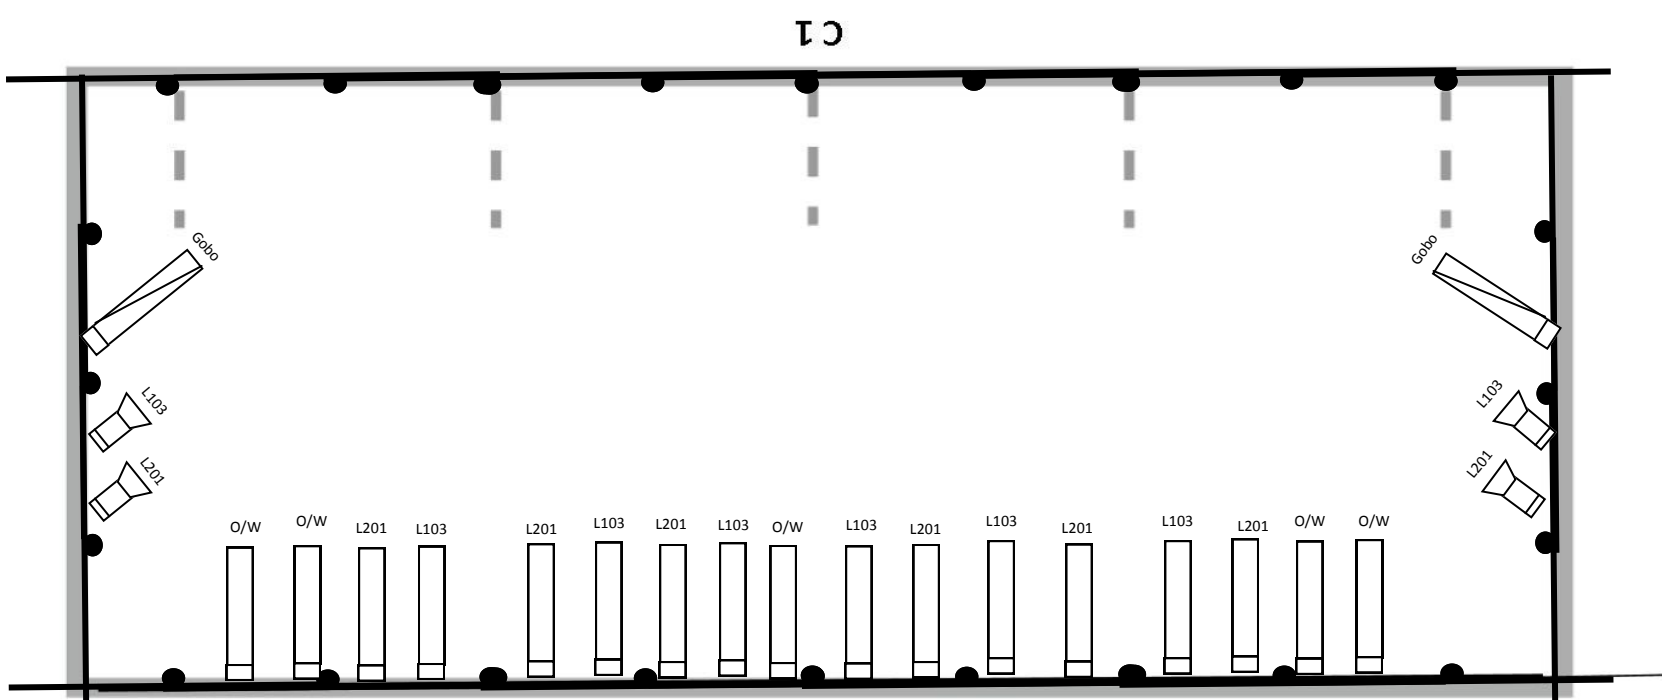
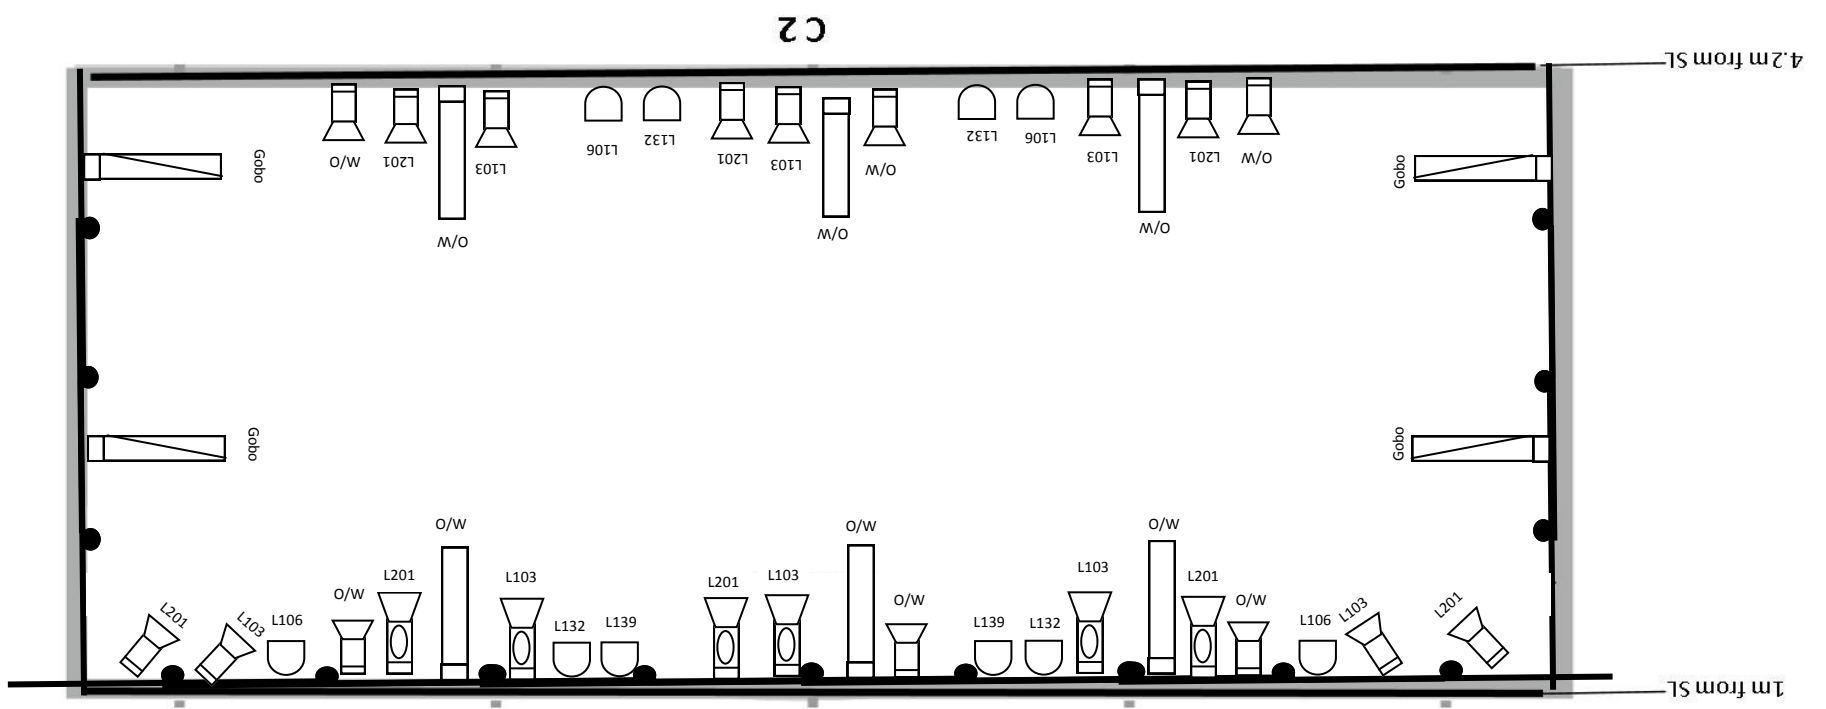
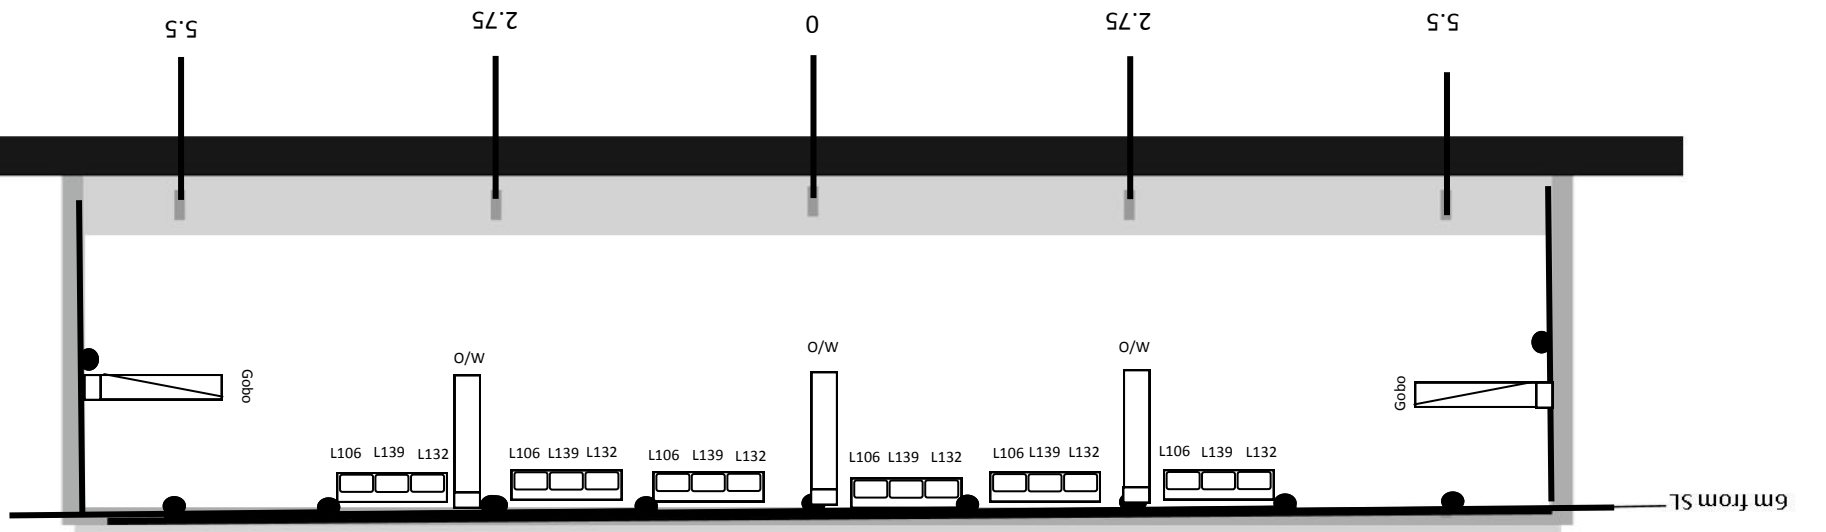


LX Standard Rig

Version 3

February 2013

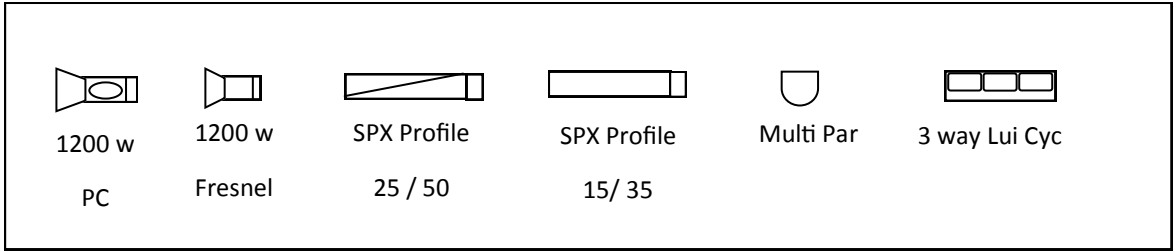

LIGHTING BRIDGE

EAST BALCONY

WEST BALCONY

STAGE

CATWALK 2

CATWALK 1

